


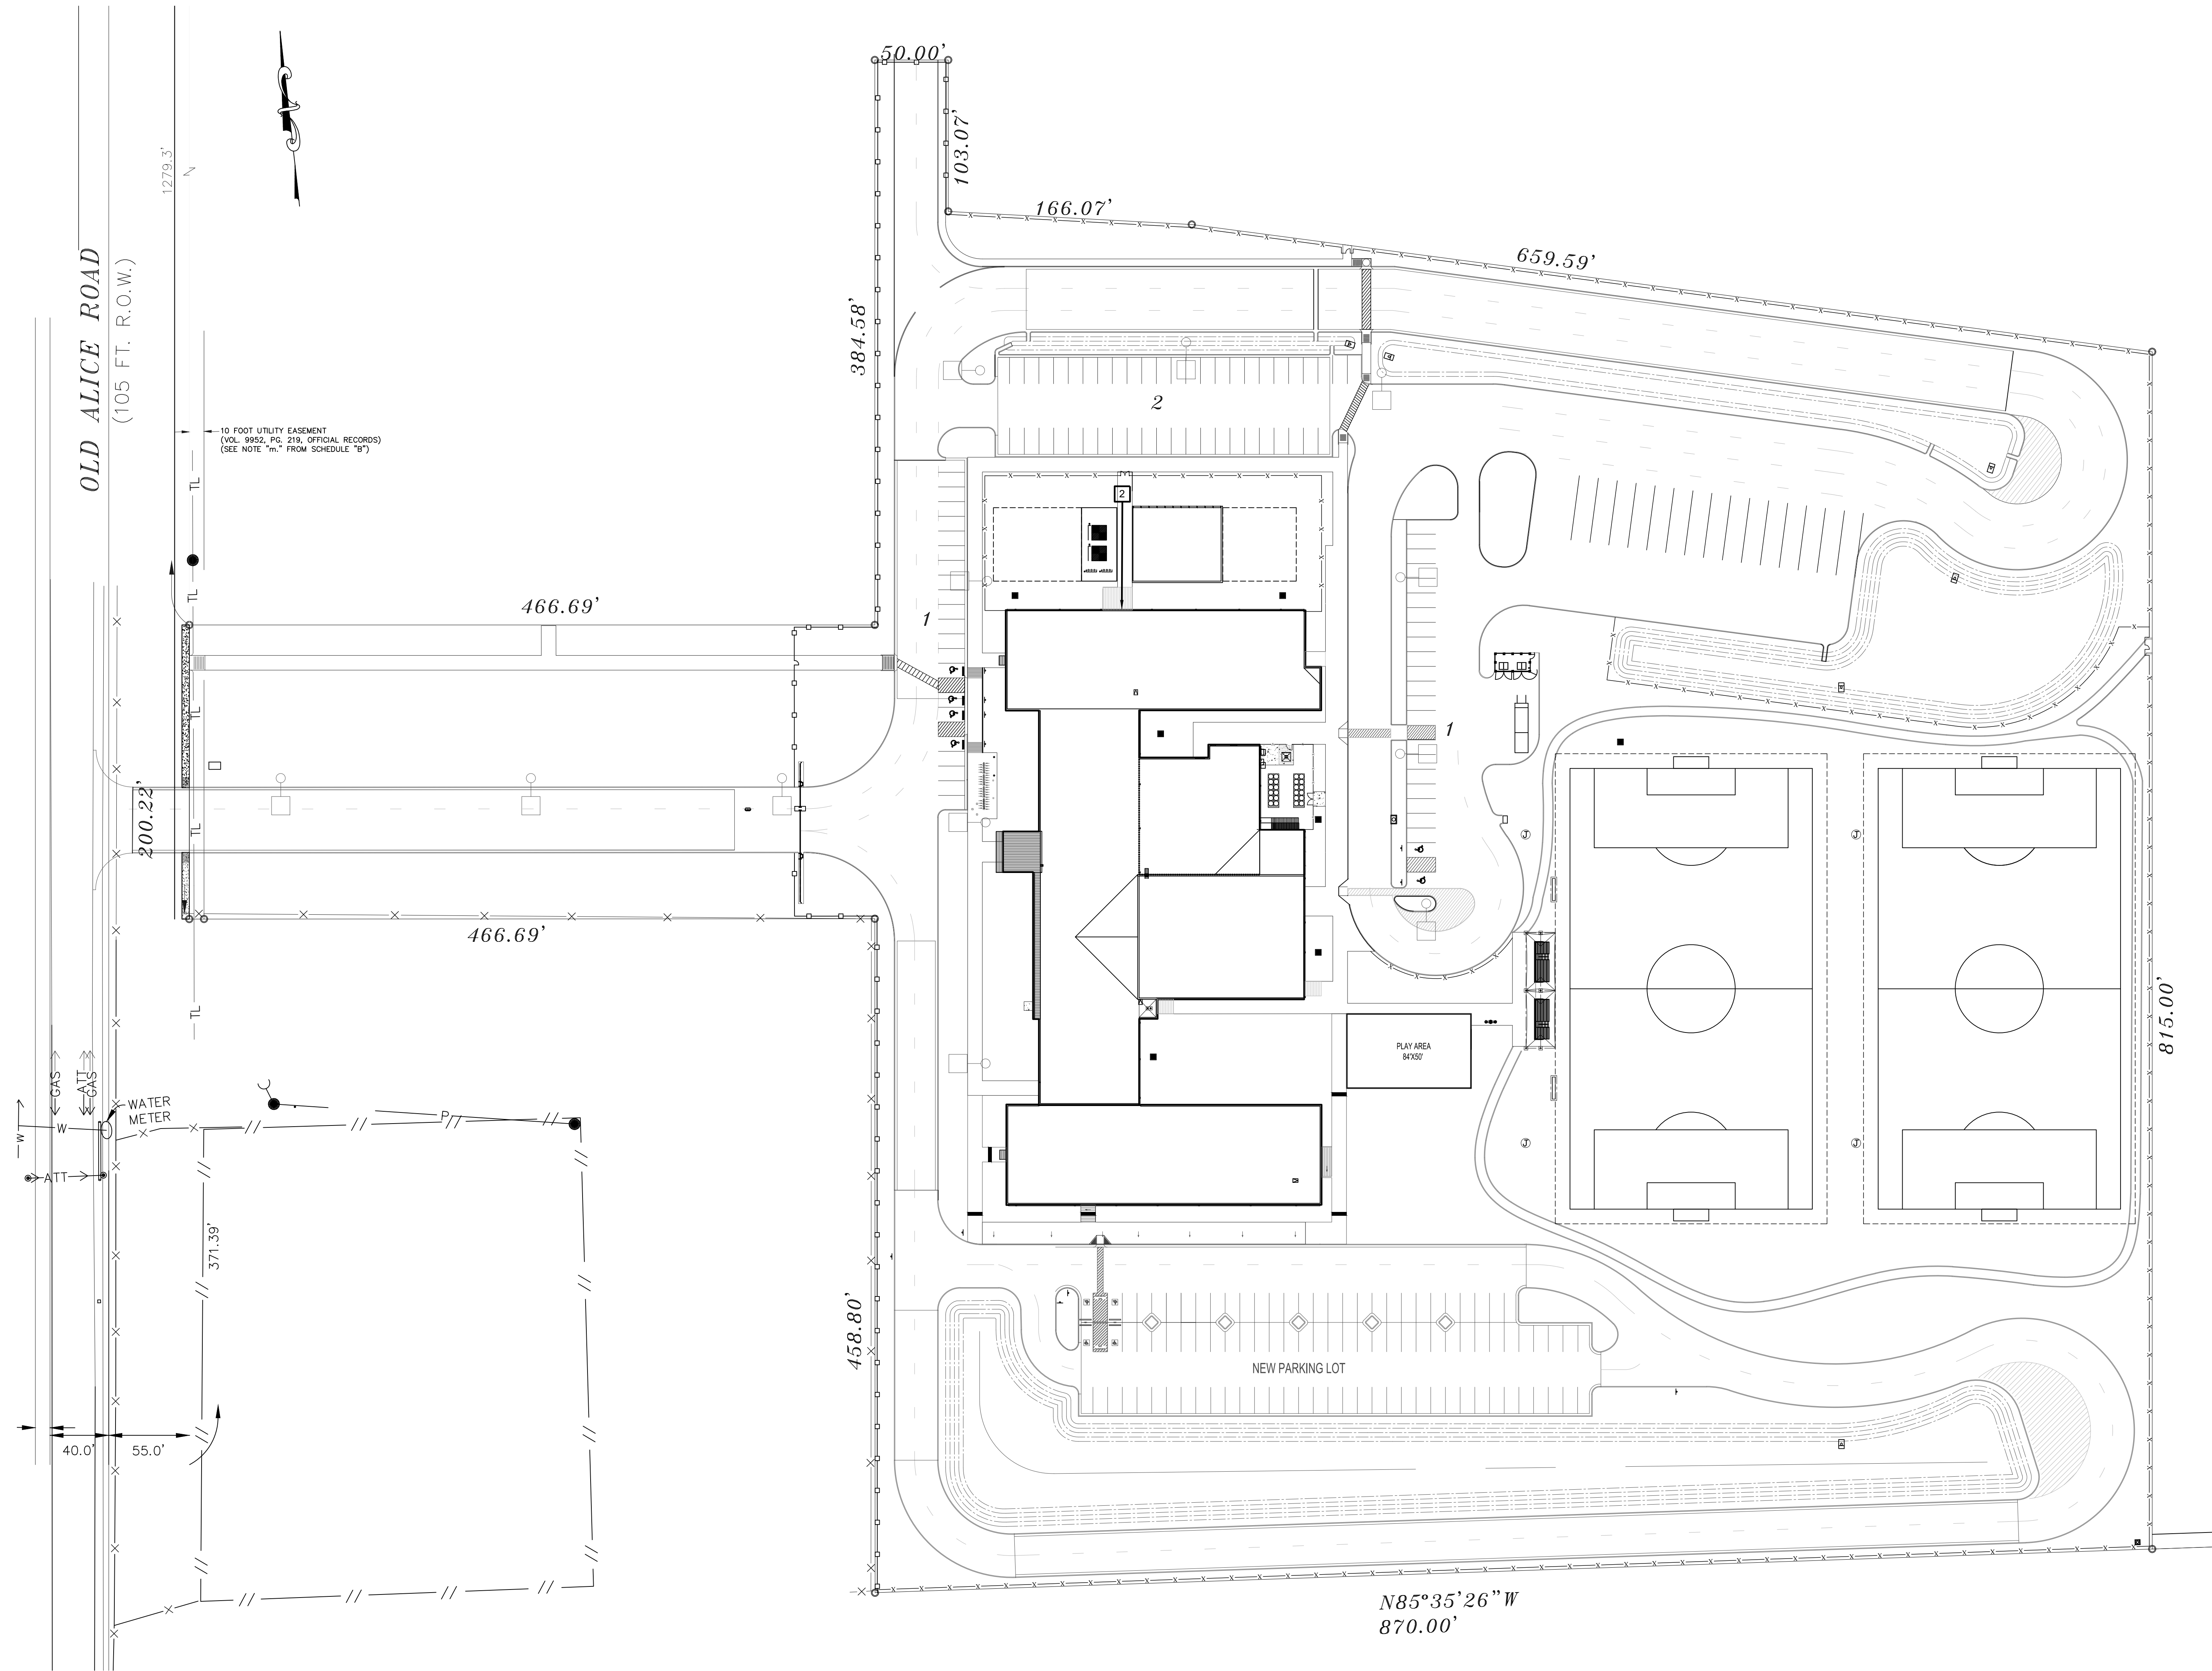

01 OVERALL CAMPUS SITE PLAN
SCALE: 1" = 50'-0"


SPORTS PARK

No. REVISIONS BY


GMS ARCHITECTS
1150 Paredes Line Rd.
Brownsville TX 78526
(956) 546-0110
fax (956) 546-0196

IDEA PUBLIC SCHOOLS
SECURITY IMPROVEMENTS


IDEA
Public Schools

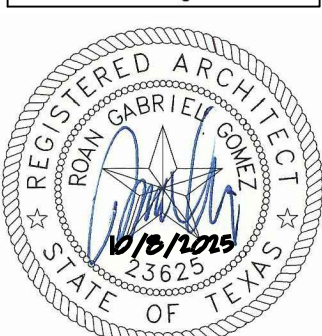

© Copyright 2025 Gomez Mendez Saez Inc. Architects-Planners Interior Designers
Date: 10/2025
Scale: As Noted
Project Architect: Rocio Gomez, AIA
Drawn By: RN
Job No: IDEA HARDWARE
Sheet:


A1.01

No.	REVISIONS	BY



GMS ARCHITECTS
1150 Paredes Line Rd.
Brownsville TX 78526
(956) 546-0110
fax (956) 546-0196

IDEA PUBLIC SCHOOLS
SECURITY IMPROVEMENTS

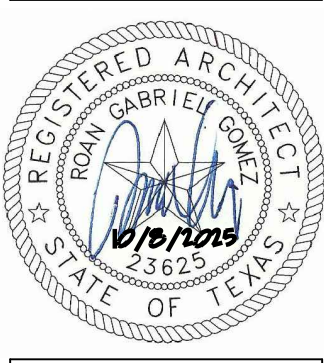


© Copyright 2025
Gomez Mendez Saez Inc.
Architects-Planners
Interior Designers

Date: 10/20/25
Scale: As Noted
Project Architect: Roan Gomez, AIA
Drawn By: RN
Job No: IDEA HARDWARE
Sheet:

A2.01

SYMBOL LEGEND

 DOOR HARDWARE

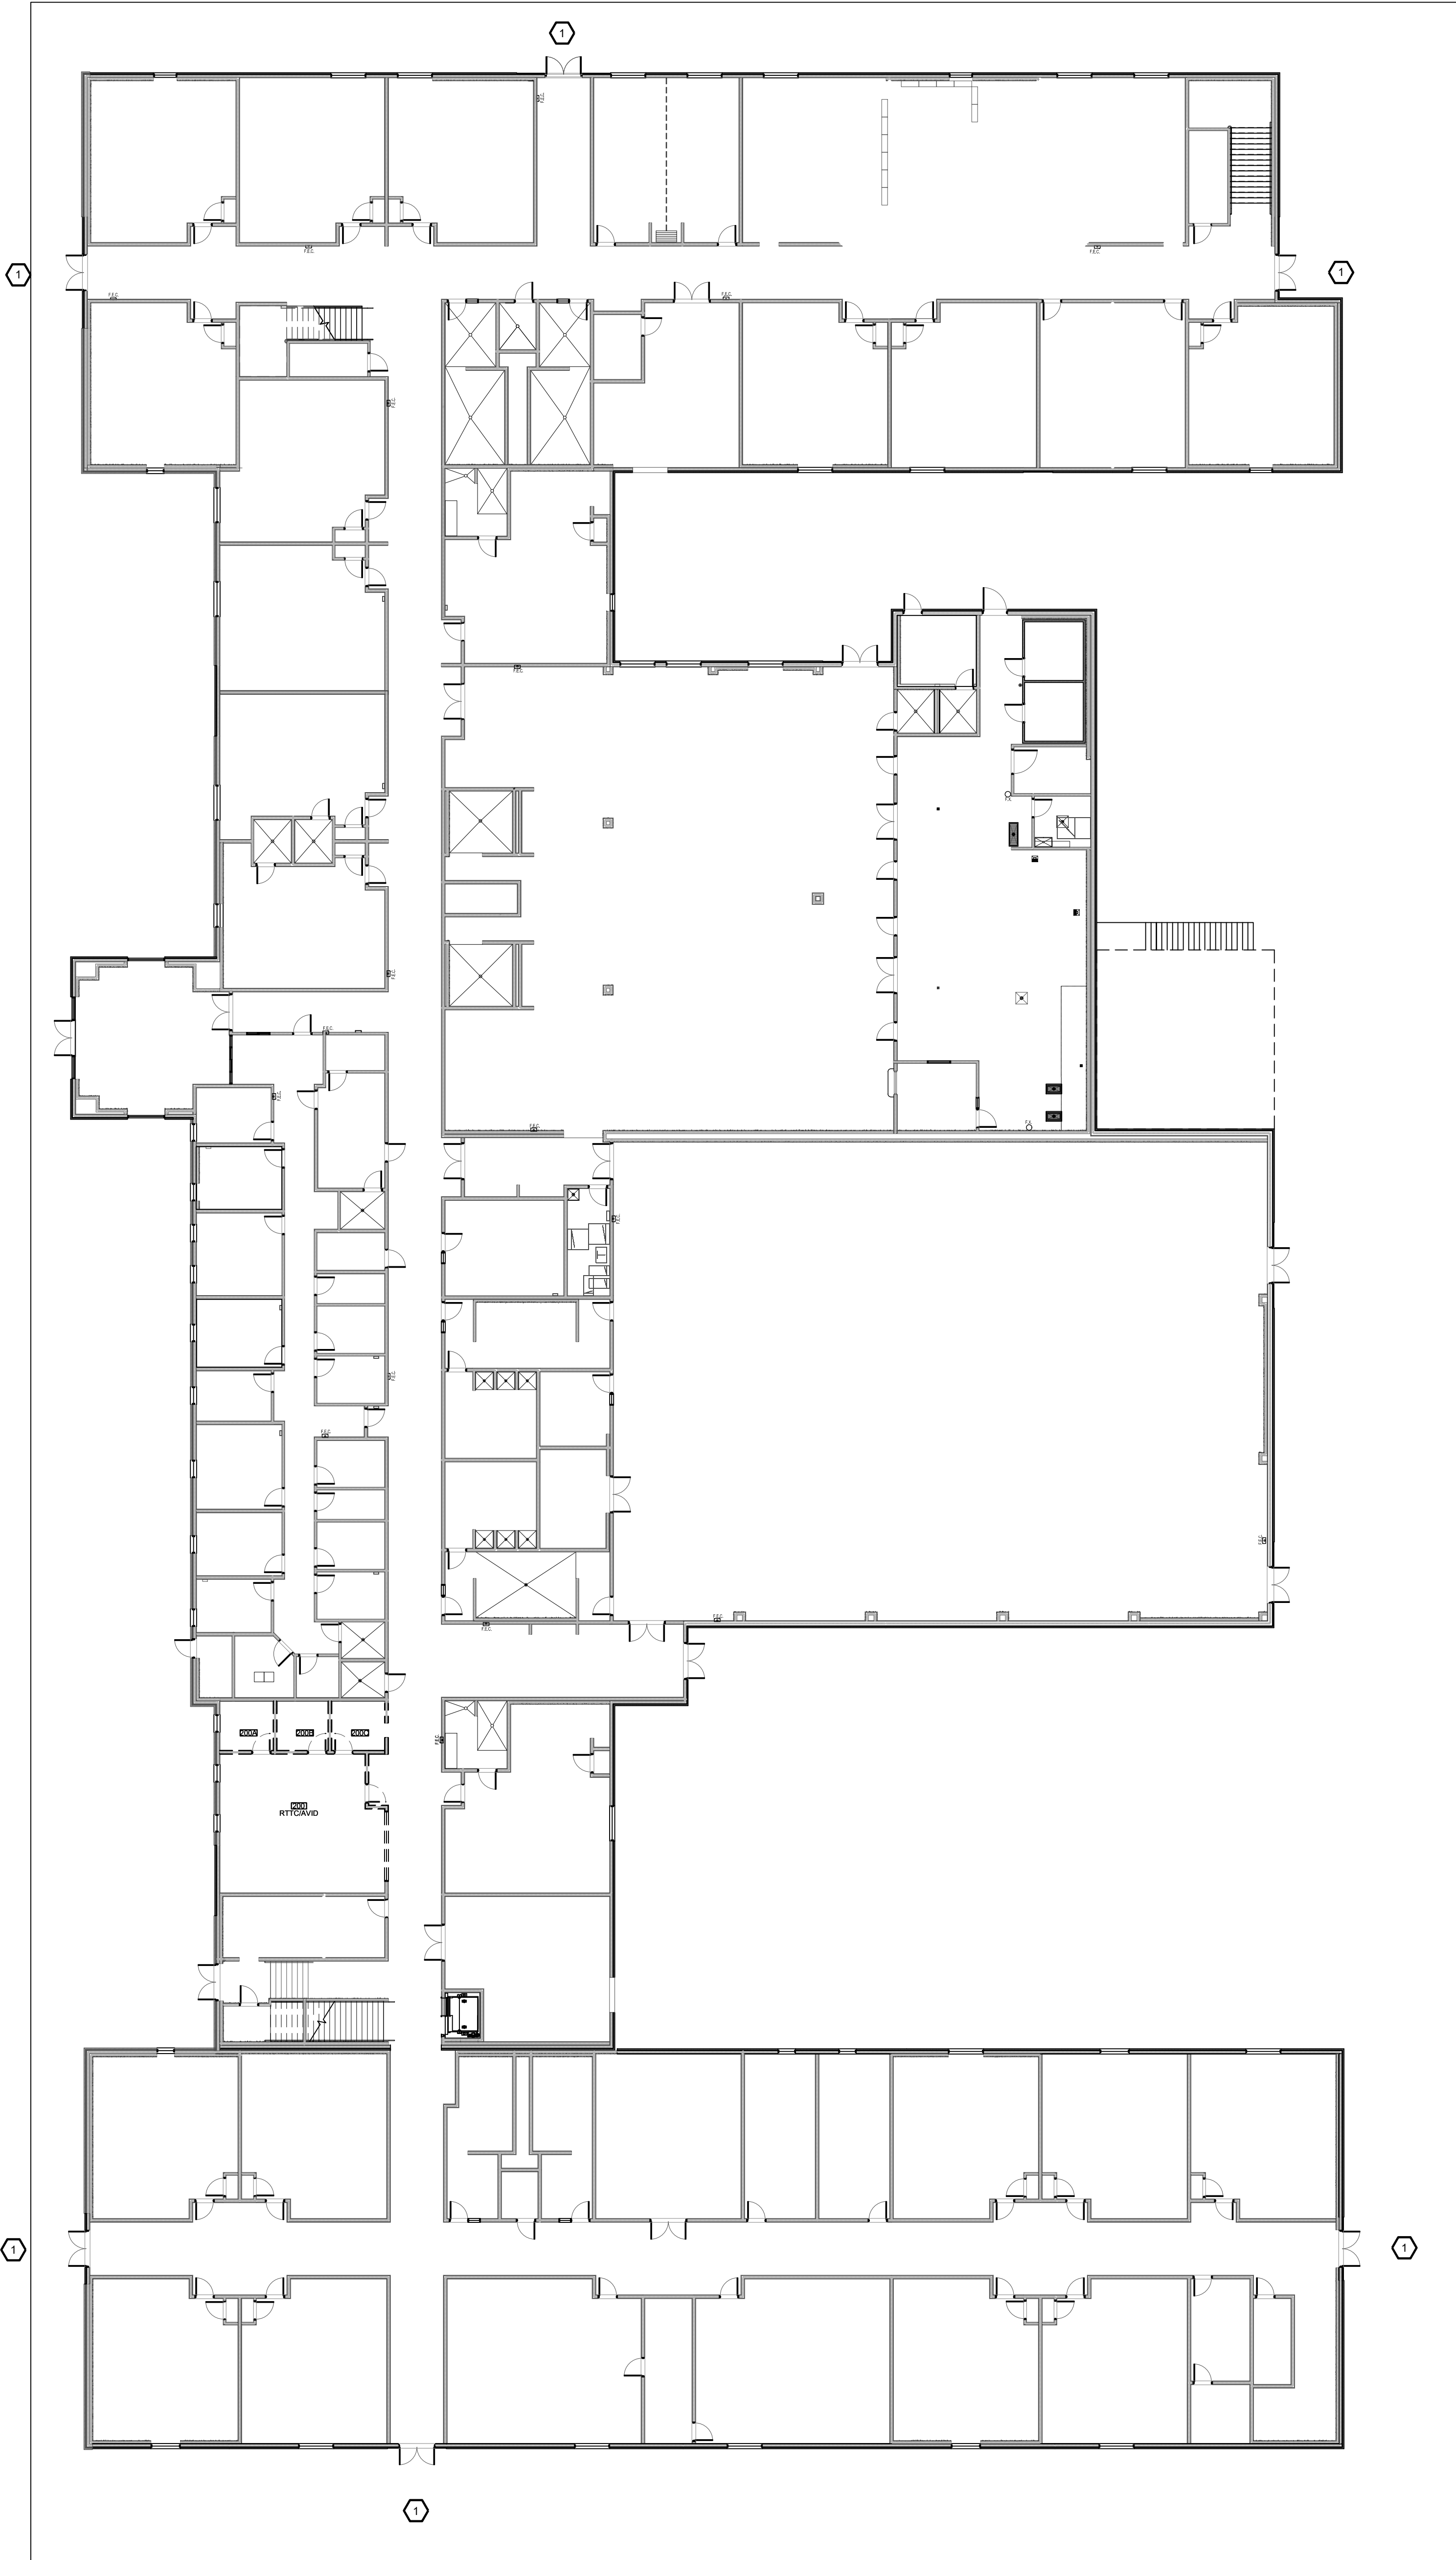

01 FIRST FLOOR
FLOOR PLAN
SCALE: 1/16" = 1'-0"



SPORTS PARK