

1126 South Commerce St. Harlingen, TX 78550 Off: (956) 230-3435 Fax: (956) 720-0830 www.ethoseng.net



03/28/2024

March 28, 2024

IDEA Public Schools Electrical Switchgear Upgrades at Multiple Campuses CSP#22-ESGU-0424

ADDENDUM NO. 2

A. PURPOSE AND INTENT

This addendum is issued for the purpose of modifying the plans for the project referenced above. This addendum shall become part of the contract and all contractors shall be bound by its content. All aspects of the specifications and drawings not covered herein shall remain the same. The General Conditions and the Special Conditions of the specifications shall govern all parts of the work and apply in full force to this addendum.

B. SCOPE

Clarifications

- 1. Bid Due Date has changed to Friday, April 5, 2024. Time and place remain unchanged.
- 2. Pre-Bid Meeting Signing Sheet and Plans Holder's List: See attached.
- 3. Contractor Questions:
 - a) Does the replacement electrical gear need to be the same manufacturer as existing? Response: Negative, it's not required.
 - b) Do the feeders at IDEA Brownsville need to be replaced if they fail the megger test? Response: Yes.
 - c) Would you please provide a cost estimate/budget? Response: \$2,106,000.00.
 - d) Who is responsible for new primary wiring where applicable? Response: Primary wiring installed by utility company; raceways provided by this contractor.
 - e) For Brownsville and Frontier locations, plans required the new switchgear to be N4XSS, some of the specified brands does not offer Stainless Stee, is N3R an option for these two locations? Response: A NEMA 1 switchboard with a drop over stainless-steel enclosure is acceptable at these two campuses.
 - f) For Brownsville and Edinburg locations, plans required the new switchgear to be MLO service entrance. Please confirm if this complies with the 2020 version of the


ADDENDUM NO. 2 1 | Page NEC 230.71 (B) and no need for an MCB for these two locations? **Response: For Brownsville campus please provide a MCB in lieu of MLO.**

II. Specifications

- 1. Section 000400 Competitive Sealed Proposal Form: See attached revised.
- 2. Section 011000 Summary of Work: See attached cover sheet for revised scope of work.
- 3. Section 024440 Chain Link Fences and Gates: Temporarily remove existing fencing as required for removal/installation of switchboards. Reinstall to existing conditions.
- 4. Section 260010 Summary of Electrical Work: See attached cover sheet for revised scope of work.

III.Drawings

- 1. Cover:
 - a) Revised Scope of Work. See attached sheet.
- 2. Sheet E1.02:
 - a) New Switchboard shall be MCB in lieu of MLO.
- 3. Sheet E2.02:
 - a) New Switchboard Elevation Note #10 shall apply to breakers rated 1,000A and above.
- 4. Sheet E3.02:
 - a) New Switchboard Elevation Note #10 shall apply to breakers rated 1,000A and above.
- 5. Sheet E4.02:
 - a) Keyed Notes #10 & #11; refer to structural drawings in lieu of civil. Civil drawings are not applicable.
- 6. Sheet E4.03:
 - a) New Switchboard Elevation Note #10 shall apply to breakers rated 1,000A and above.
- 7. Sheet E5.02:
 - a) New Switchboard Elevation Note #10 shall apply to breakers rated 1,000A and above.
- 8. Sheet E7.02:
 - a) New Switchboard Elevation Note #10 shall apply to breakers rated 1,000A and above.

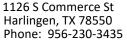



IDEA Public Schools Electrical Switchgear Upgrades at Multiple Campuses CSP# 22-ESGU-0424 9:00 AM Tuesday, March 26, 2024 PRE-BID SIGN IN SHEET

		ı	T
NAME EMAIL	COMPANY	PHONE	<u>EMAIL</u>
Chris Garza	Ethos Engineering	956-230-3435	chris@ethoseng.net
Antonio Guevara	IDEA Public School	956-272-2360	antonio.guevara@ideapublicschools.org
Bonnibelle Trejo	IDEA Public School	956-586-4129	bonnibelle.trejo@ideapublicschools.org
Elda Pruneda	IDEA Public School	956-678-2403	elda.pruneda@ideapublicschools.org
Ramon Cardiel	Global Electric	956-831-5004	ramon@globalelectricrgv.com
Jorge McCarver	Metro Electric	956-686-2323 Ext. 124	jorge.mccarver@metroelectric-rgv.com



1126 S. Commerce Street Harlingen, TX 78550 Off: (956) 230-3435 Fax: (956) 720-0830

www.ethoseng.net

Project: IDEA Public Schools Electrical Switchgear Upgrades at Multiple Campuses CSP# 22-ESGU-0424

Bid Date: Friday, April 5, 2024 @ 3:00 PM
Bid Conference: Tuesday, March 26, 2024 @ 9:00 AM

Bid Conference:	Tuesday, March 26, 2024 @ 9:00 AM		
Contractor Name:	AGC Planroom	Addendum#_1	Date: ^{3/18}
Address:			Date:
City,State,Zip:		Addendum#	Date:
Phone & Fax#:			
Email:	sanjuana@rgvagc.org	Plan#	
Check #			
Contractor Name:	Dodge Construction Network	 Addendum# ¹	Date: 3/18
Address:		Addendum#	 Date:
City,State,Zip:			Date:
Phone & Fax#:			
Email:	milica.yurong@construction.com	Plan#	
Check #			
Contractor Name:	Construct Connect		Date: 3/18
Address:			Date:
City,State,Zip:			Date:
Phone & Fax#:			
Email:	matthew.douglas@constructconnect.com	Plan#	
Check #			
Contractor Name:	Virtual Builders	 Addendum# ¹	Date: 3/18
Address:			Date:
City,State,Zip:			Date:
Phone & Fax#:			
Email:	heidi@virtualbx.com	Plan#	
Check #			
Contractor Name:	Derek Gerdes Metro Electric	 Addendum# ¹	Date: 3/19
Address:	1901 Industrial Dr	Addendum#	Date:
City,State,Zip:	McAllen, Texas 78504	Addendum#	Date:
Phone & Fax#:	956-686-2323		
Email:	derek.gerdes@metroelectric-rgv.com	Plan# <u>via hightail</u>	3/19/2024
Check #			
Contractor Name:	<u>Dagoberto Perez</u>	Addendum# <u>1</u>	Date: 3/20
Address:		Addendum#	Date:
City,State,Zip:			Date:
Phone & Fax#:			
Email:	build@riounited.com	Plan# via hightail	3/20/2024
Check #			



1126 S. Commerce Street Harlingen, TX 78550 Off: (956) 230-3435 Fax: (956) 720-0830 www.ethoseng.net

Project:	
Bid Date:	
Bid Conference:	

Bid Conference:			
Contractor Name:	Ramon Cardiel	Addendum#_1	Date:
Address:			Date:
City,State,Zip:		Addendum#	Date:
Phone & Fax#:	956-831-5004		
Email:	ramon@globalelectricrgv.com	Plan# C Project	
Check #		_	
Contractor Name:	Pete's Electric		Date:
Address:			Date:
City,State,Zip:		Addandum#	 Date:
Phone & Fax#:			
Email:	yoli_peteselectricco@aol.com	 Plan#	
Check #			
Contractor Name:			Date:
Address:		Addandm#	Date:
City,State,Zip:			Date:
Phone & Fax#:			
Email:		 Plan#	
Check #			
 Contractor Name:		 Addendum#	Date:
Address:		4 ما ما ما ما ما د 4 ا	Date:
City,State,Zip:		Addandum#	Date:
Phone & Fax#:			
Email:		Plan#	
Check #			
Contractor Name:		Addendum#	Date:
Address:		Addendum#	
City,State,Zip:			Date:
Phone & Fax#:			
Email:		 Plan#	
Check #			
Contractor Name:			Date:
Address:			Date:
City,State,Zip:			Date:
Phone & Fax#:			
Email:		 Plan#	
Check #		<u> </u>	
			

PROJECT TITLE:	IDEA	Public	Schools	Electrical	Switchgear	Upgrades	at	Multiple
----------------	-------------	---------------	----------------	-------------------	------------	-----------------	----	----------

Campuses

PROPOSAL NO: CSP# 22-ESGU-0424

DUE DATE, TIME &: Friday, April 5, 2024 at 3:00 pm Idea Public Schools Head Quarters

2115 W. Pike Blvd., Weslaco, TX 78596

ESTIMATED COST: \$2,106,000.00

- 1. The undersigned OFFEROR proposes and agrees, if this proposal is accepted, to enter into an Agreement with OWNER to provide and install Equipment and Materials as specified or indicated in the Contract Documents for the Contract Price and within the Contract, Time indicated in this Proposal and in accordance with the Contract Documents.
- 2. OFFEROR accepts all of the terms and conditions of the Instructions to Bidders and Supplementary Instructions to Bidders. This Proposal shall remain in effect for a period of no less than sixty (60) days after the date of Proposal opening.
- 3. In submitting this Bid, OFFEROR certifies that:

(a)	OFFEROR :	has examined	copies o	f all the	Contact Docume	nts and t	the foll	lowing	Adden	da:
-----	-----------	--------------	----------	-----------	----------------	-----------	----------	--------	-------	-----

<u>Date</u>	Number

(receipt of all of which is hereby acknowledged) and also copies of the Advertisement or Invitation to Submit Proposal and the Instructions to BIDDERS; and

- (b) This Proposal is genuine and not made in the interest of or on behalf of any undisclosed person, firm or corporation and is not submitted in conformity with any agreement or rules of any group, association, organization, or corporation; OFFEROR has not directly or indirectly induced or solicited any other OFFEROR to submit a false or sham Bid; OFFEROR has not solicited or induced any person, firm or a corporation to refrain from proposing; and OFFEROR has not sought by collusion to obtain for himself any advantage over any other OFFEROR or over OWNER.
- 4. Project Deadlines and Penalties: This provision shall be enforced, except in the event of inclement weather, unnecessary delay caused by OWNER or his agent, or other natural disaster or Act of God beyond Contractor's control.
 - (a) For penalties, refer to AIA Contract between Owner and Contractor, along with all applicable amendments.
- 5. Communications concerning this Proposal shall be addressed to:

Guillermo Quintanilla 1126 South Commerce Street Harlingen, Texas 78550

Phone: (956) 230-3435; Fax: (956) 720-0830

Email: gquin@ethoseng.net

Chris Garza 1126 South Commerce Street Harlingen, Texas 78550

Phone: (956) 230-3435; Fax: (956) 720-0830

Email: chris@ethoseng.net

NOTICE:

In determining the best value for the district, the district is not restricted to considering price alone but may consider any other factor stated in the selection criteria.

It is the intent of the OWNER to award a Contract to the OFFEROR that offers the best value for the OWNER, according to the following weighted selection criteria established by the OWNER.

The OWNER reserves the right to accept or reject any and/or all Bids, to accept the Proposal that, in the OWNER'S judgment, is in the OWNER'S best interest, and to waive informalities or irregularities in a Proposal received.

The OWNER will document the basis of its selection and will make the evaluations public not later than the seventh day after the date the contract is awarded.

Bids received from nonresident Offerors will be evaluated by the Owner as required by House Bill 620, 69th Legislature, 1985.


OFFEROR will supply and install on-site mechanical/electrical equipment and services as specified in the Project Manual dated <u>March 15, 2024</u> for the following price:

BASE PROPOSAL: [Proposal amount includes Allowances as per specifications section 012100].		
\$(number)		
	(words)	
IDEA BROWNSVILLE ALTERNATE #1 : Provide new wiring for Panels "DPA" a	nd "DPI	<u>3"</u>
\$(number)		
	(words)	
	, ,	
PROPOSED SUBSTANTIAL COMPLETION DATE of the project in its entirety.		
Our Proposal proposes to use the following Contractors, Subcontractors, Manufactural Suppliers and Equipment Suppliers for the principal portions of the work.	cturers,	Products,
NAME(S) OF SUB-CONTRACTORS:		
	-	
	_	
	-	
NAME(S) OF EQUIPMENT SUPPLIERS:		
	_	
	_	
OTHER:		
	_	

Name and Address of OFFEROR:	Signature
	Name and Title
Telephone	
Sworn to and subscribed before me this	day of, 2024.
SEAL	
	Notary Public in and for the State of Texas
SEAL (If Proposal is By a Corporation)	

IDEA PUBLIC SCHOOLS

ELECTRICAL SWITCHGEAR UPGRADES AT MULTIPLE CAMPUSES RFP# 22-ESGU-0424

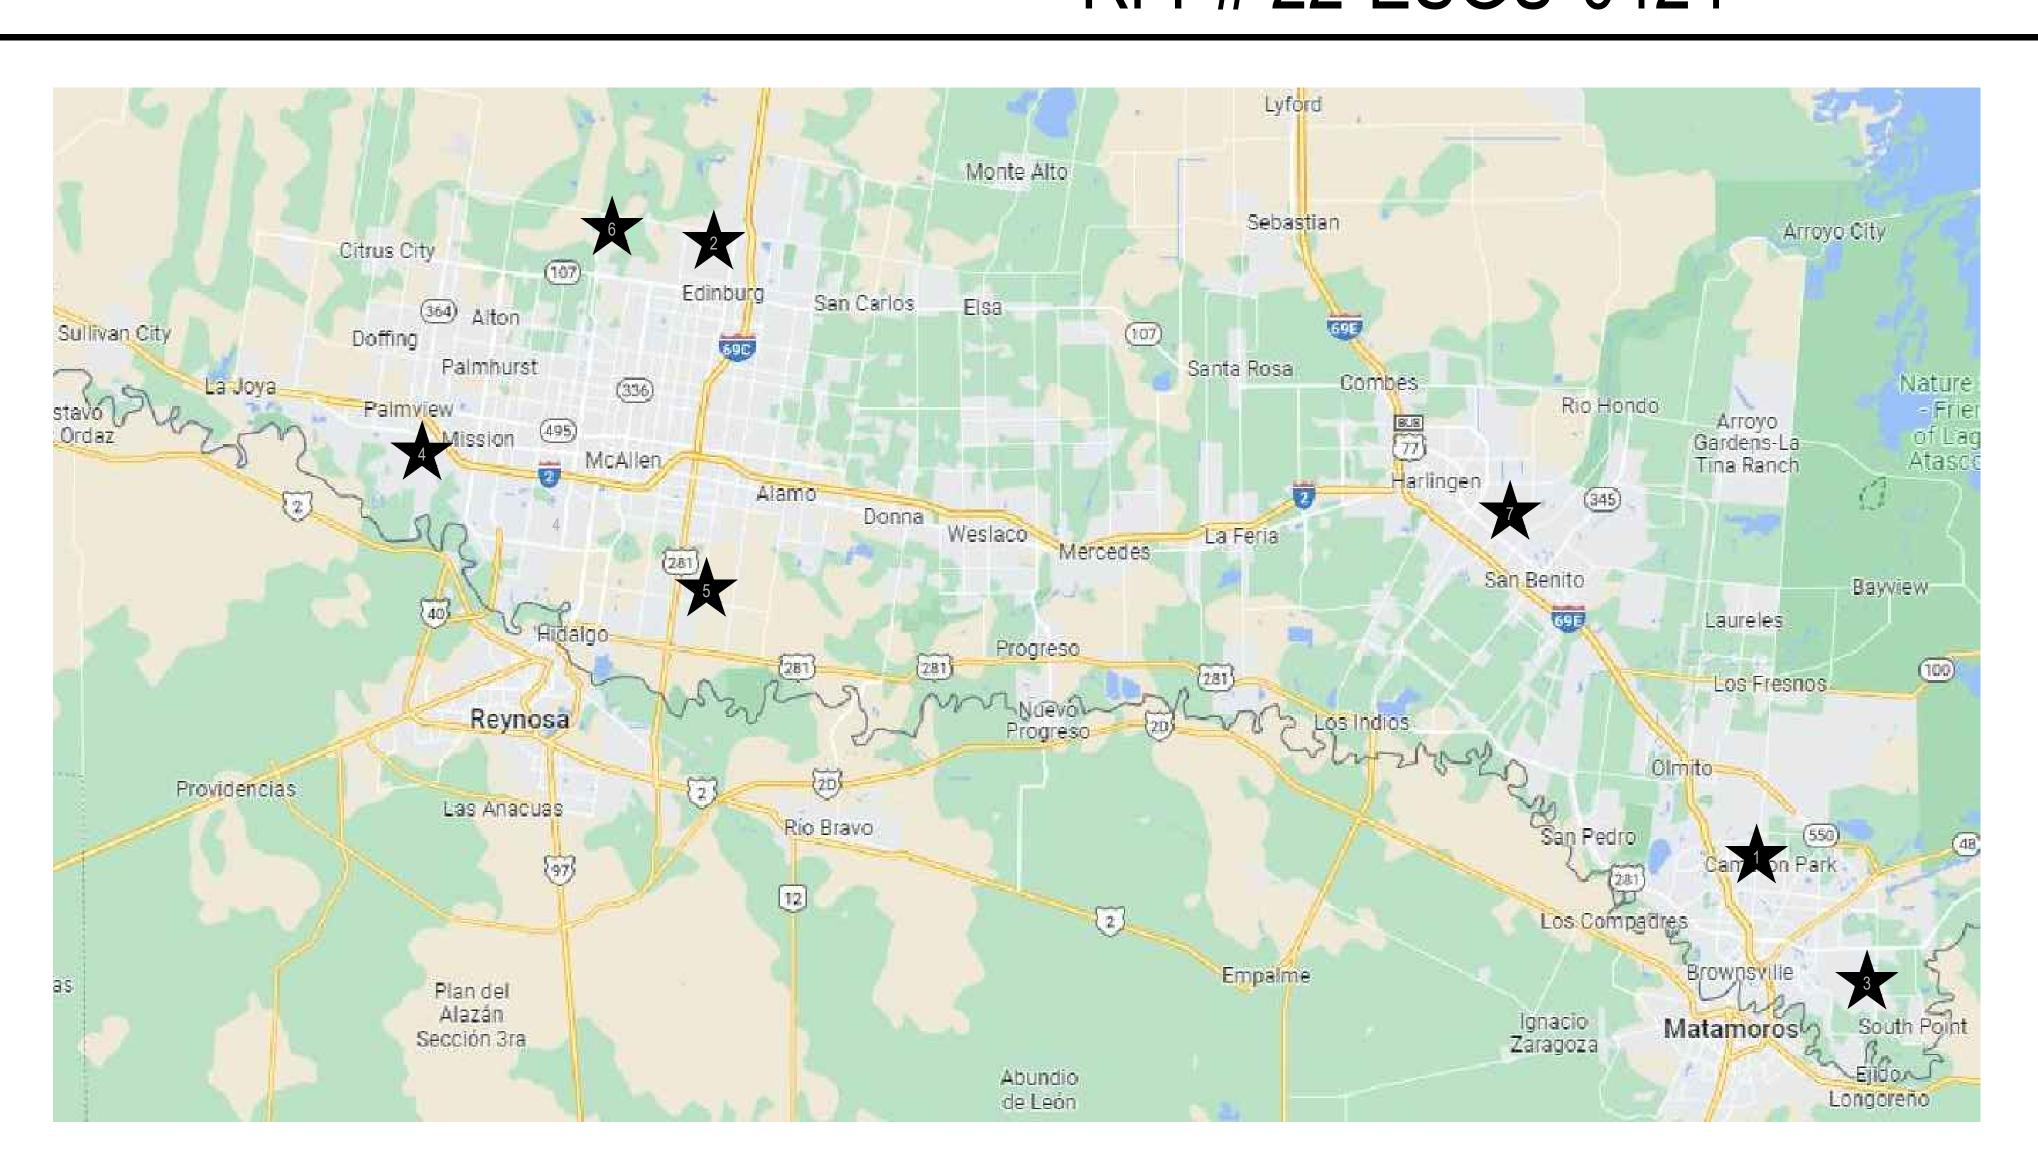


SCHOOL LIST:

- IDEA BROWNSVILLE
 4395 PAREDES LINE RD, BROWNSVILLE, TX
- 2. IDEA EDINBURG 2553 N ROEGLERS ROAD, EDINBURG, TX
- IDEA FRONTIER
 2800 S DAKOTA AVE, BROWNSVILLE, TX
- 4. IDEA MISSION 1600 S SCHUERBACH ROAD, MISSION, TX
- 5. IDEA PHARR 600 E LAS MILPAS RD, PHARR, TX
- 6. IDEA QUEST
- 14001 N ROOTH RD, EDINBURG TX
- 7. IDEA SAN BENITO 2151 RUSSELL LN, SAN BENITO, TX

VICINITY MAP - RIO GRANDE VALLEY



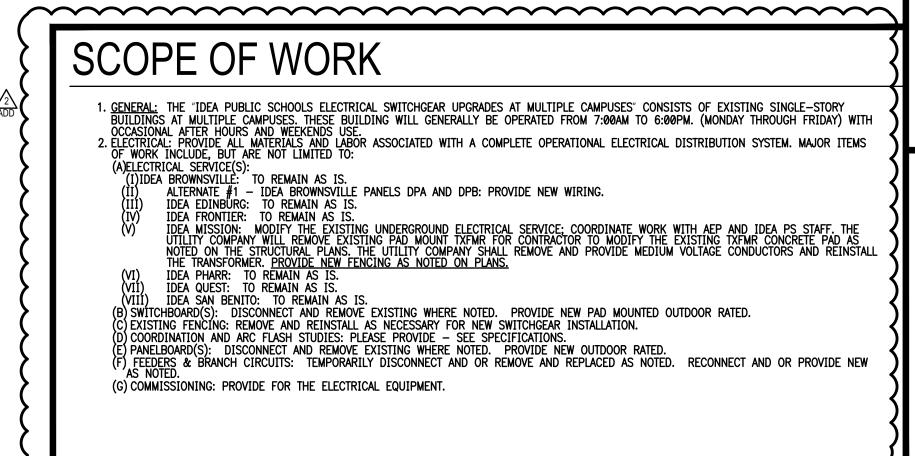

DATE OF ISSUE MARCH 15, 2024

LIST OF DRAWINGS

E0.01 ELECTRICAL GENERAL NOTES, DETAILS, SYMBOLS LEGEND & ABBREVIATIONS

E1.01 IDEA PROWNSVILLE ELECTRICAL SITE PLAN

E1.02 IDEA BROWNSVILLE ELECTRICAL PLAN

E2.01 IDEA EDINBURG ELECTRICAL SITE PLAN

E2.02 IDEA EDINBURG ELECTRICAL PLAN

E3.01 IDEA FRONTIER ELECTRICAL SITE PL

E4.04 IDEA MISSION SI FOTBION SITE BU

E4.02 IDEA MISSION ELECTRICAL PLAN & RISER DIAGRAM

E4.03 IDEA MISSION ELECTRICAL DETAIL

E5.01 IDEA PHARR ELECTRICAL SITE PLAN

E5.02 IDEA PHARR ELECTRICAL PLAN

EO.UT IDEA QUEST ELECTRICAL SITE F

E7.01 IDEA SAN BENITO ELECTRICAL SITE PLAN

EXECUTIVE COMMITTEE

COLLIN SEWELL	CHAIF
ED RIVERA	VICE-CHAIF
ERICH HOLMSTEN	TREASURE
RYAN VAUGHAN	SECRETARY

BOARD OF DIRECTORS

MICHAEL ADAMS	MEMBEF
GARY LINDGREN	MEMBE
THERESA BARRERA -SHAW	·······MEMBEF
NANETTE COCERO	MEMBEF
DR. JEFF COTTRILL	CEO AND SUPERINTENDEN
CODY GRINDLE	PRESIDEN
DR. ERNIE CANTU	CHIEF SCHOOLS OFFICER

RIO GRANDE VALLEY REGIONAL BOARD

MARIA ANTONIA CHAPA

ANDREA RODRIGUEZ

CJ SANCHEZ

CERISE R. DE GARDUNO

ZULIEDA LOPEZ-HABBOUCHE

ALYSSA L. ROMERO, BOARD CHAIR

SARAH GARZA BOBBY SAENZ

JESUS (JESSE) ZEPEDA

COPY NO:

3/18/2024

CAMPUS MULTIPLE SCHOOL GRADE SWITCHG



engineering

1126 SOUTH COMMERCE ST.
HARLINGEN, TX
PHONE: 956-230-3435
TEXAS REGISTERED
ENGINEERING FIRM
F-15998

DATE: MARCH 15, 2024

CHECKED BY: G.Q.

CHECKED BY: G.Q.

DRAWN BY: R.E.

PROJECT NO.: 23v75

CAD FILE:
SHEET:

COVERNMENT OF THE CONTROL OF THE CONTRO